



Campbell Home

30' x 50' Shell w/Interior walls
8' Wrap Around Porch

Initial Doc. Date: 05/20/2026

Revision Date: 05/21/2026

Revision #R1a

This document is for illustrational purposes only (it has not been reviewed by an architect or engineer unless otherwise stated in or on this document) and should not be relied on for any purpose other than illustration and general layout of building.

Barnhouse Co., and affiliates assume no liability or responsibility for any mistakes, or errors herein.

All rights reserved by Barnhouse Co. This document and the information contained herein are confidential and protected from disclosure pursuant to Federal law. Use, dissemination, or copying of this information is strictly prohibited. If you received this document in error, please erase all copies and attachments and notify the sender immediately.

Customer Responsible to verify all local, state, and any jurisdictional codes and building requirements.

Barn House Company

3211 East Adams Ave.
Temple, TX 76501

3D View

Page 1 of 12



3D Drawing are for illustrational purposes only and do not represent the actually finishes and or fixtures.



Campbell Home

30' x 50' Shell w/Interior walls
8' Wrap Around Porch

Initial Doc. Date: 05/20/2026

Revision Date: 05/21/2026

Revision #R1a

This document is for illustrational purposes only (it has not been reviewed by an architect or engineer unless otherwise stated in or on this document) and should not be relied on for any purpose other than illustration and general layout of building.

Barnhouse Co., and affiliates assume no liability or responsibility for any mistakes, or errors herein.

All rights reserved by Barnhouse Co. This document and the information contained herein are confidential and protected from disclosure pursuant to Federal law. Use, dissemination, or copying of this information is strictly prohibited. If you received this document in error, please erase all copies and attachments and notify the sender immediately.


Customer Responsible to verify all local, state, and any jurisdictional codes and building requirements.

Barn House Company

3211 East Adams Ave.
Temple, TX 76501

Full Layout

Page 2 of 12

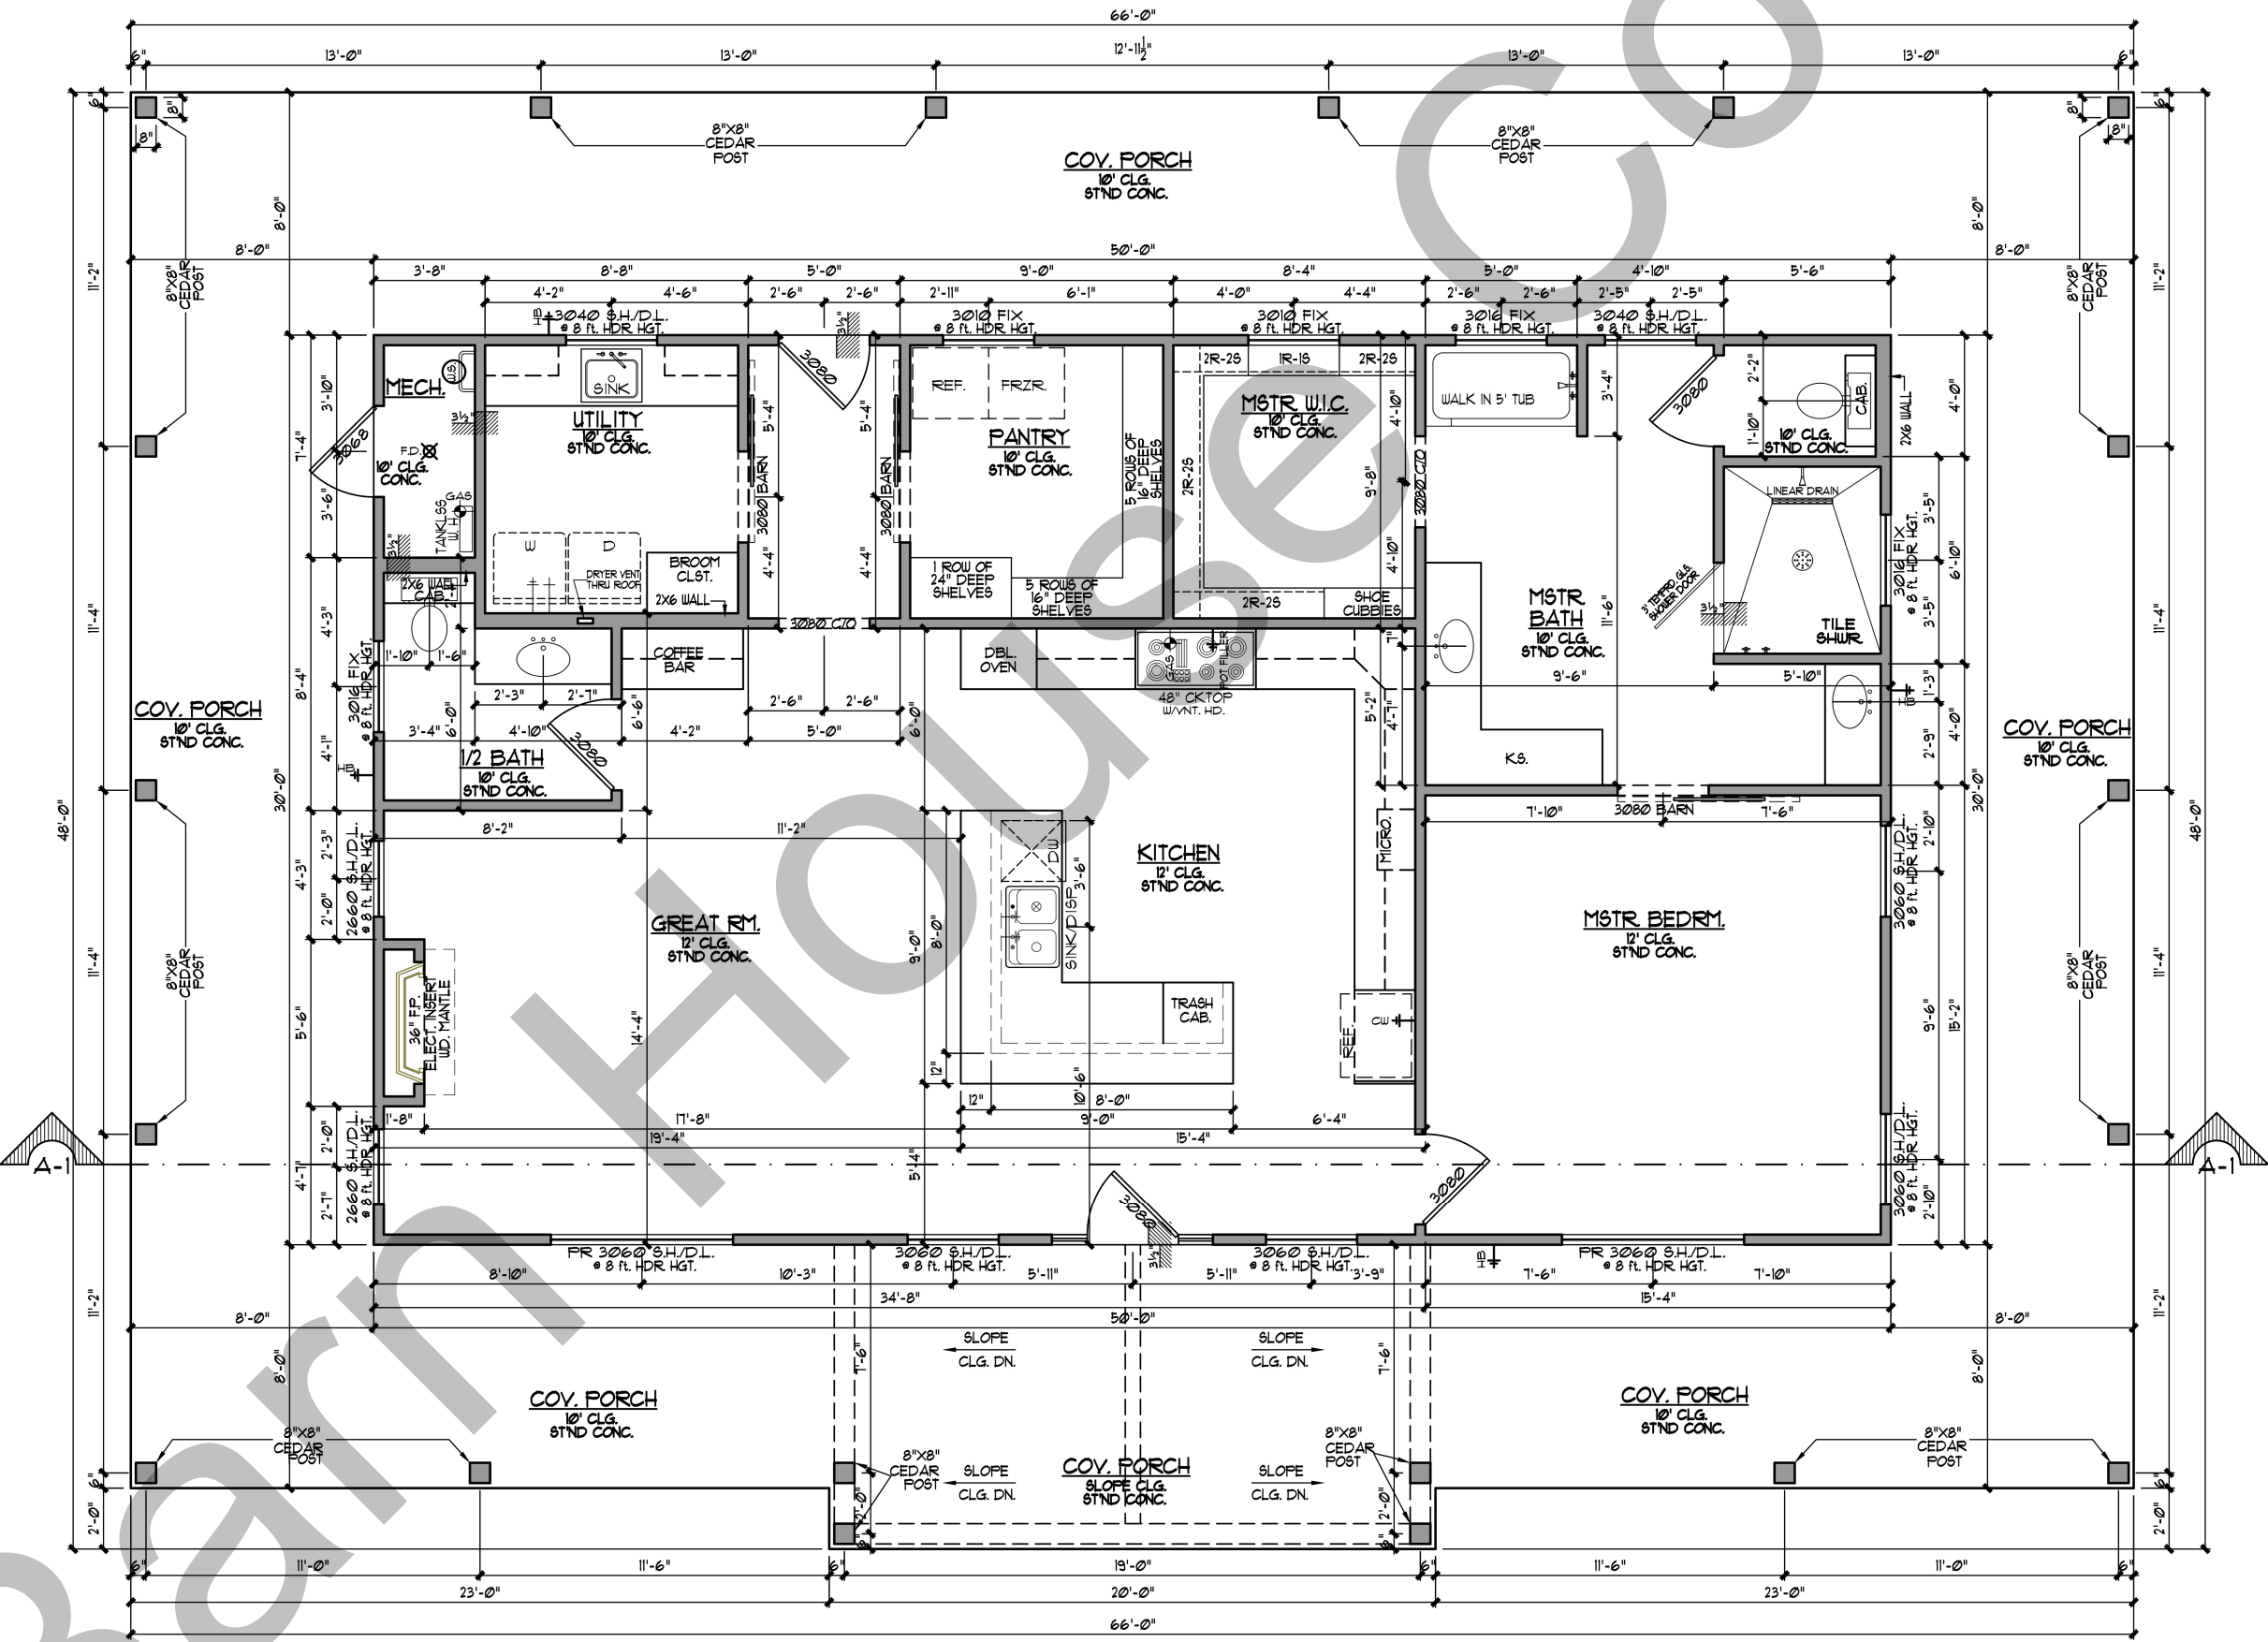



Campbell Home

30' x 50' Shell w/Interior walls
8' Wrap Around Porch

Initial Doc. Date: 05/20/2026

Revision Date: 05/21/2026

Revision #R1a

This document is for illustrational purposes only (it has not been reviewed by an architect or engineer unless otherwise stated in or on this document) and should not be relied on for any purpose other than illustration and general layout of building.

Barnhouse Co., and affiliates assume no liability or responsibility for any mistakes, or errors herein.

All rights reserved by Barnhouse Co. This document and the information contained herein are confidential and protected from disclosure pursuant to Federal law. Use, dissemination, or copying of this information is strictly prohibited. If you received this document in error, please erase all copies and attachments and notify the sender immediately.



Customer Responsible to verify all local, state, and any jurisdictional codes and building requirements.

Barn House Company

3211 East Adams Ave.
Temple, TX 76501

Front Elevation

Page 3 of 12

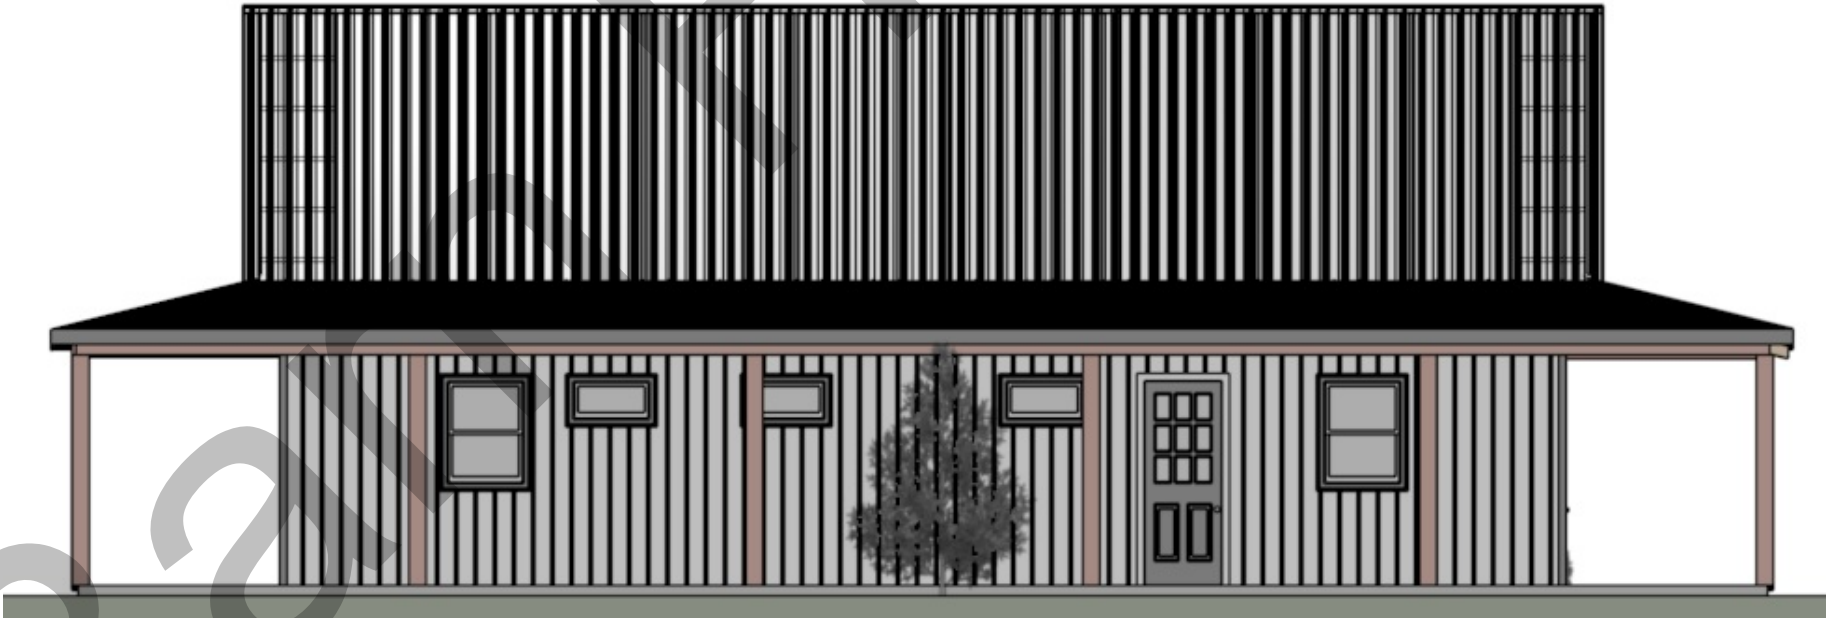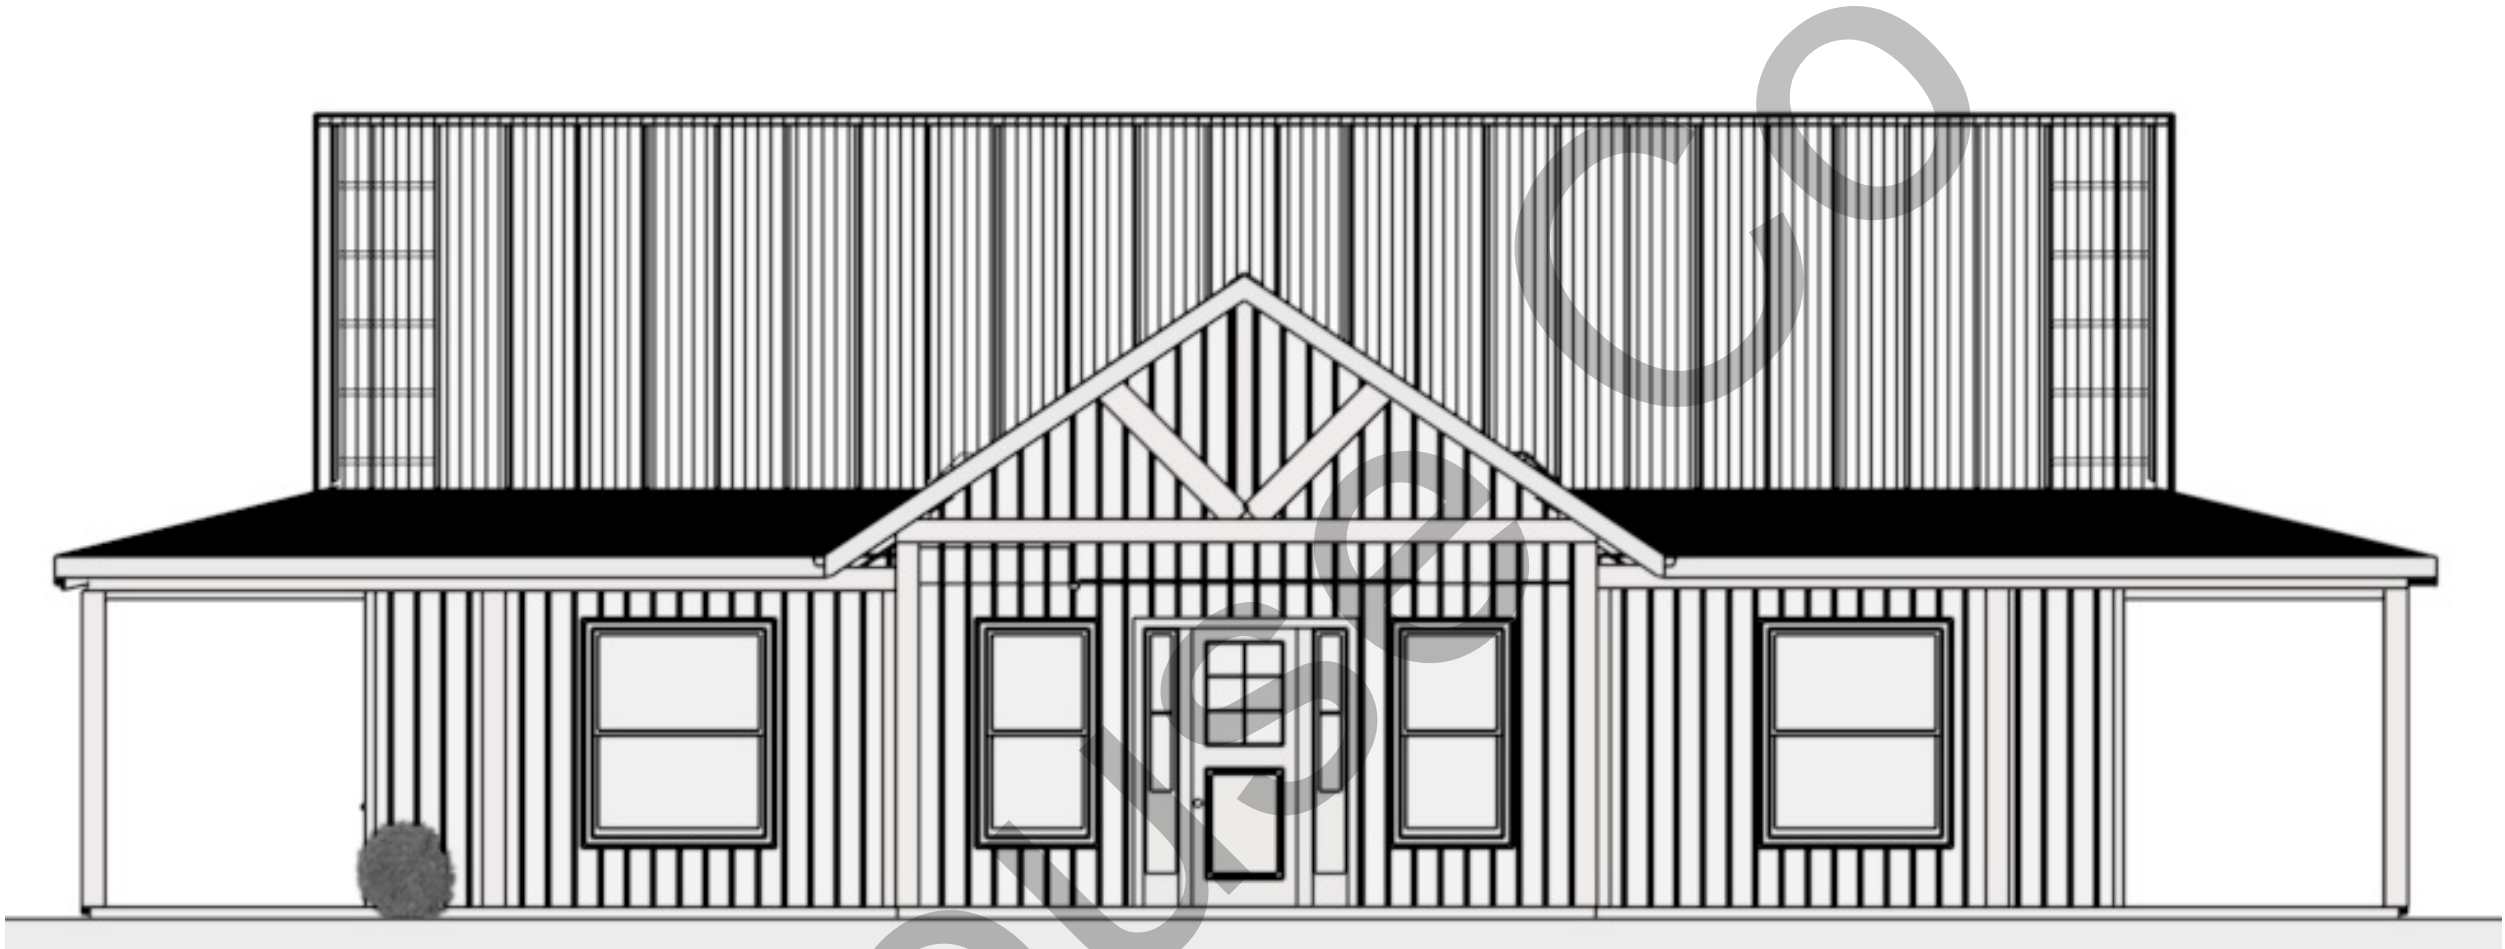

Exterior Notes

Exterior Wainscot: N/A

Decks:

- 8" x 8" Douglas Fir 120"/156" OC
- Decorative Cross Members in Gabled End
- Brackets on Concrete - secured
- 3/12 Slope on Wrap Around Deck
- Color: Cedar Stain



Campbell Home

30' x 50' Shell w/Interior walls
8' Wrap Around Porch

Initial Doc. Date: 05/20/2026

Revision Date: 05/21/2026

Revision #R1a

This document is for illustrational purposes only (it has not been reviewed by an architect or engineer unless otherwise stated in or on this document) and should not be relied on for any purpose other than illustration and general layout of building.

Barnhouse Co., and affiliates assume no liability or responsibility for any mistakes, or errors herein.

All rights reserved by Barnhouse Co. This document and the information contained herein are confidential and protected from disclosure pursuant to Federal law. Use, dissemination, or copying of this information is strictly prohibited. If you received this document in error, please erase all copies and attachments and notify the sender immediately.

Customer Responsible to verify all local, state, and any jurisdictional codes and building requirements.

Barn House Company

3211 East Adams Ave.
Temple, TX 76501

Side Elevation

Page 4 of 12





Campbell Home

30' x 50' Shell w/Interior walls
8' Wrap Around Porch

Initial Doc. Date: 05/20/2026

Revision Date: 05/21/2026

Revision #R1a

This document is for illustrational purposes only (it has not been reviewed by an architect or engineer unless otherwise stated in or on this document) and should not be relied on for any purpose other than illustration and general layout of building.

Barnhouse Co., and affiliates assume no liability or responsibility for any mistakes, or errors herein.

All rights reserved by Barnhouse Co. This document and the information contained herein are confidential and protected from disclosure pursuant to Federal law. Use, dissemination, or copying of this information is strictly prohibited. If you received this document in error, please erase all copies and attachments and notify the sender immediately.

Customer Responsible to verify all local, state, and any jurisdictional codes and building requirements.

Barn House Company

3211 East Adams Ave.
Temple, TX 76501

Other Images

Page 5 of 12

